


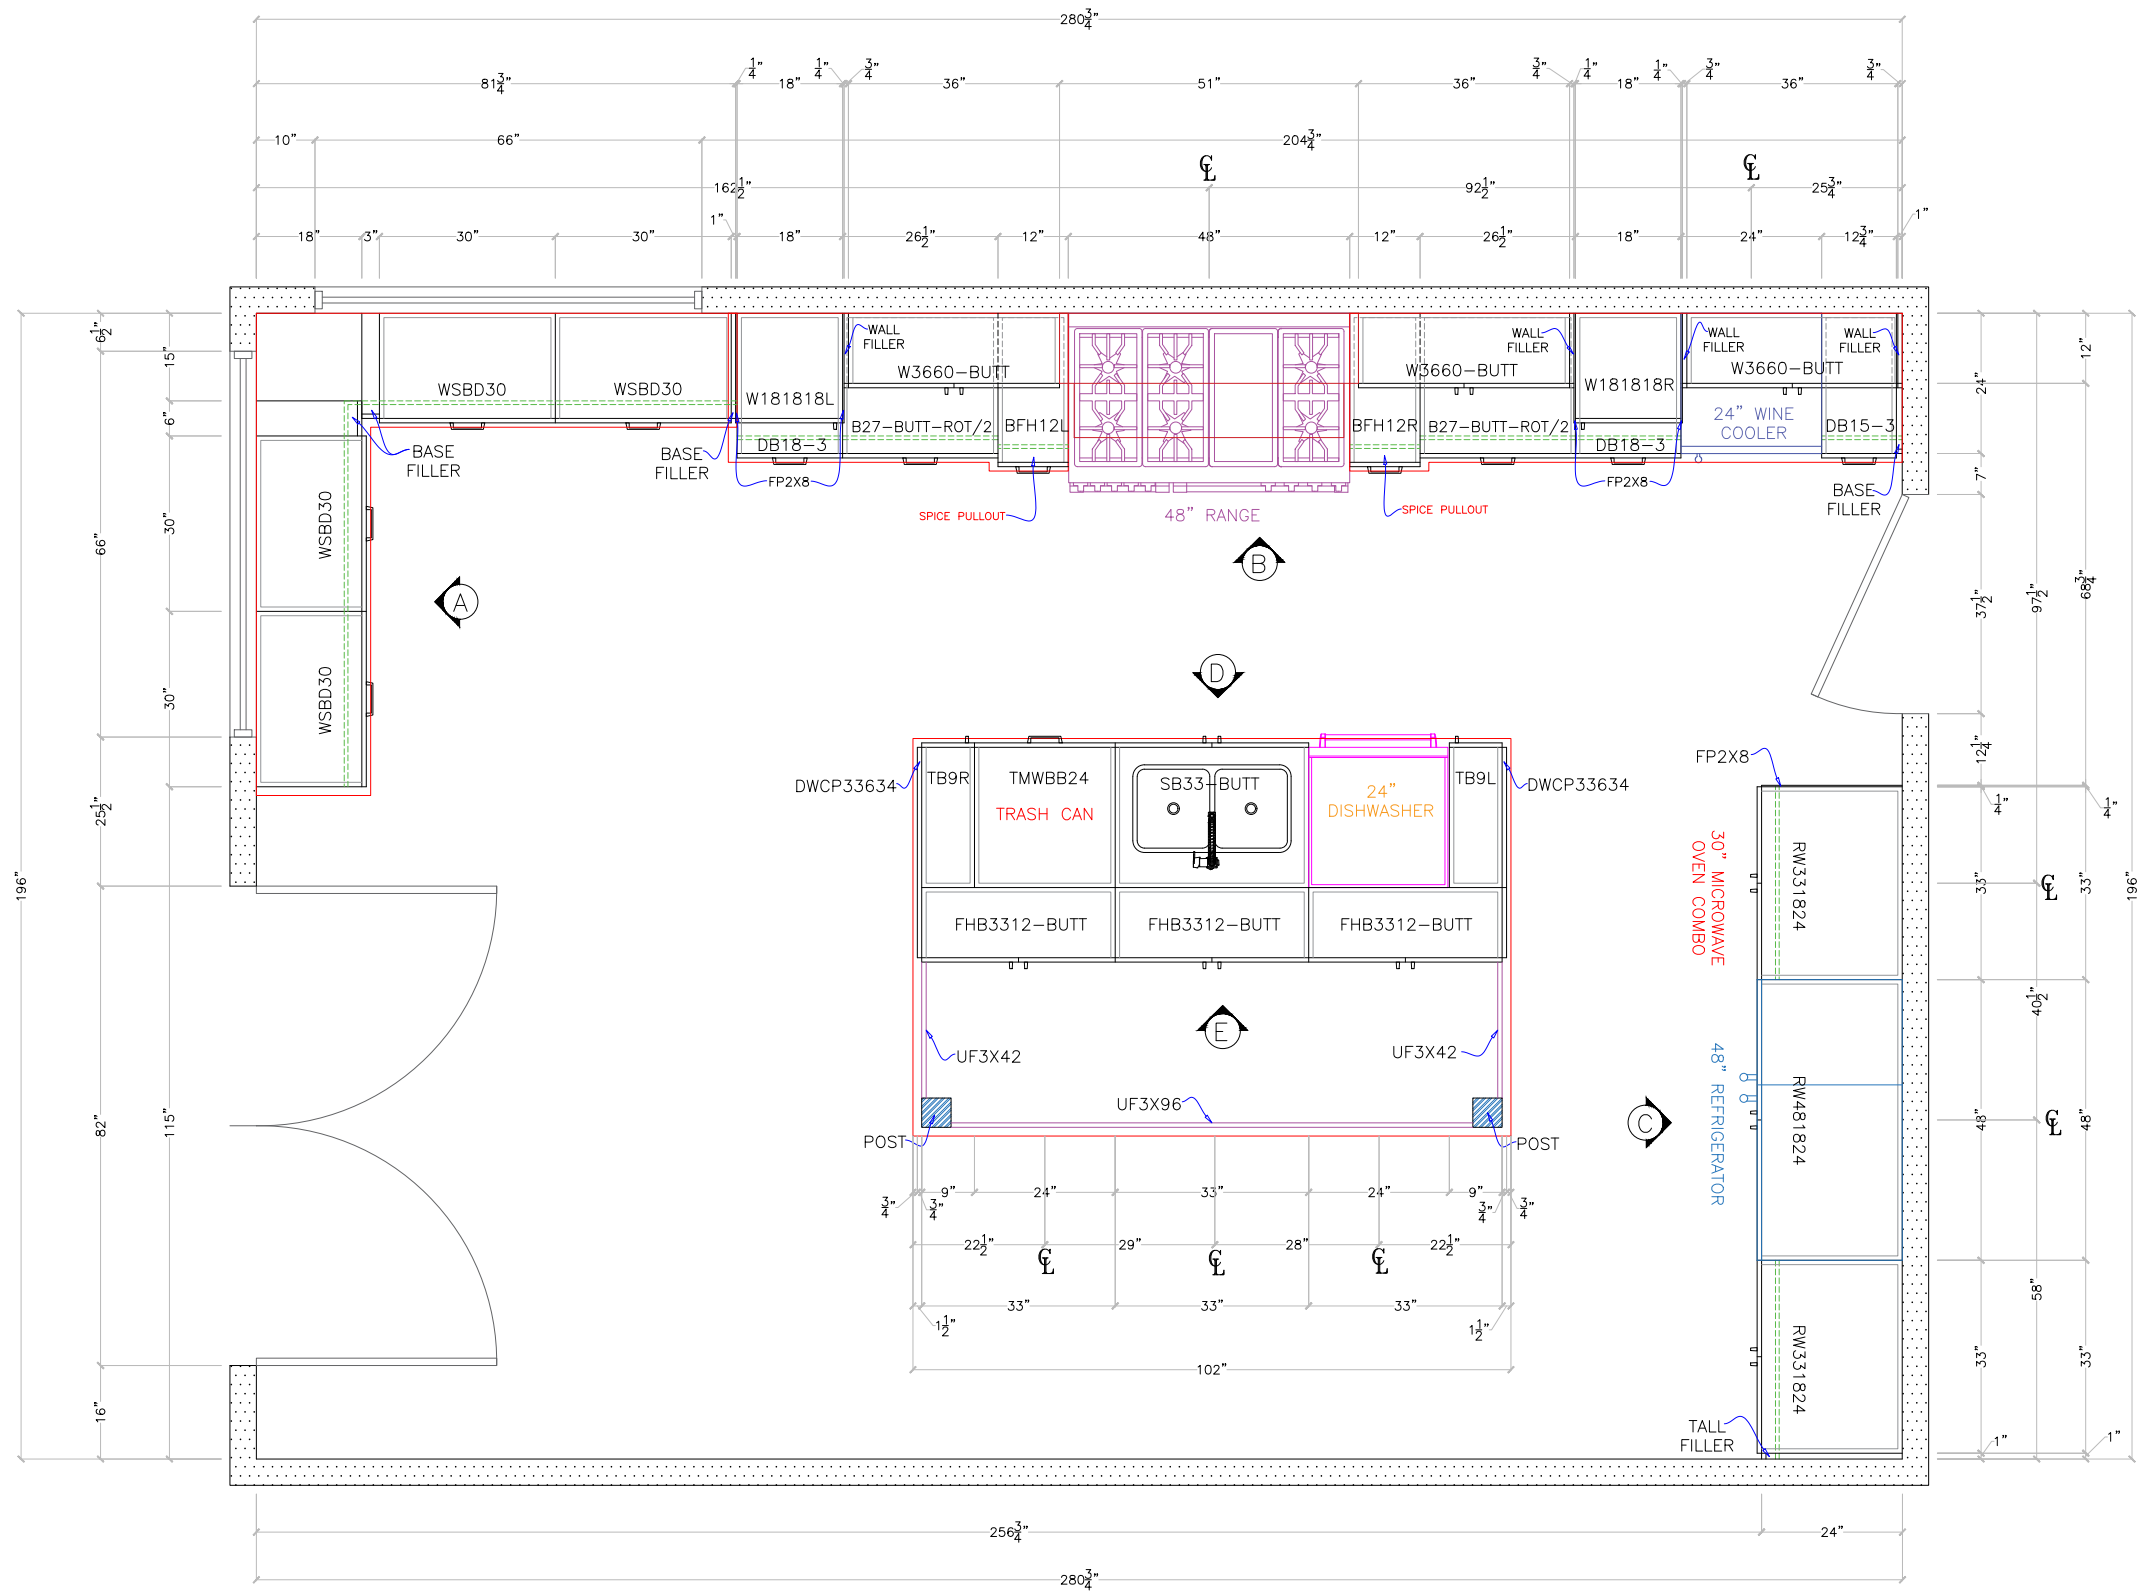


1 ABC - KITCHEN - FLOORPLAN
NOT TO SCALE




2


ABC - KITCHEN - ELEVATION
NOT TO SCALE

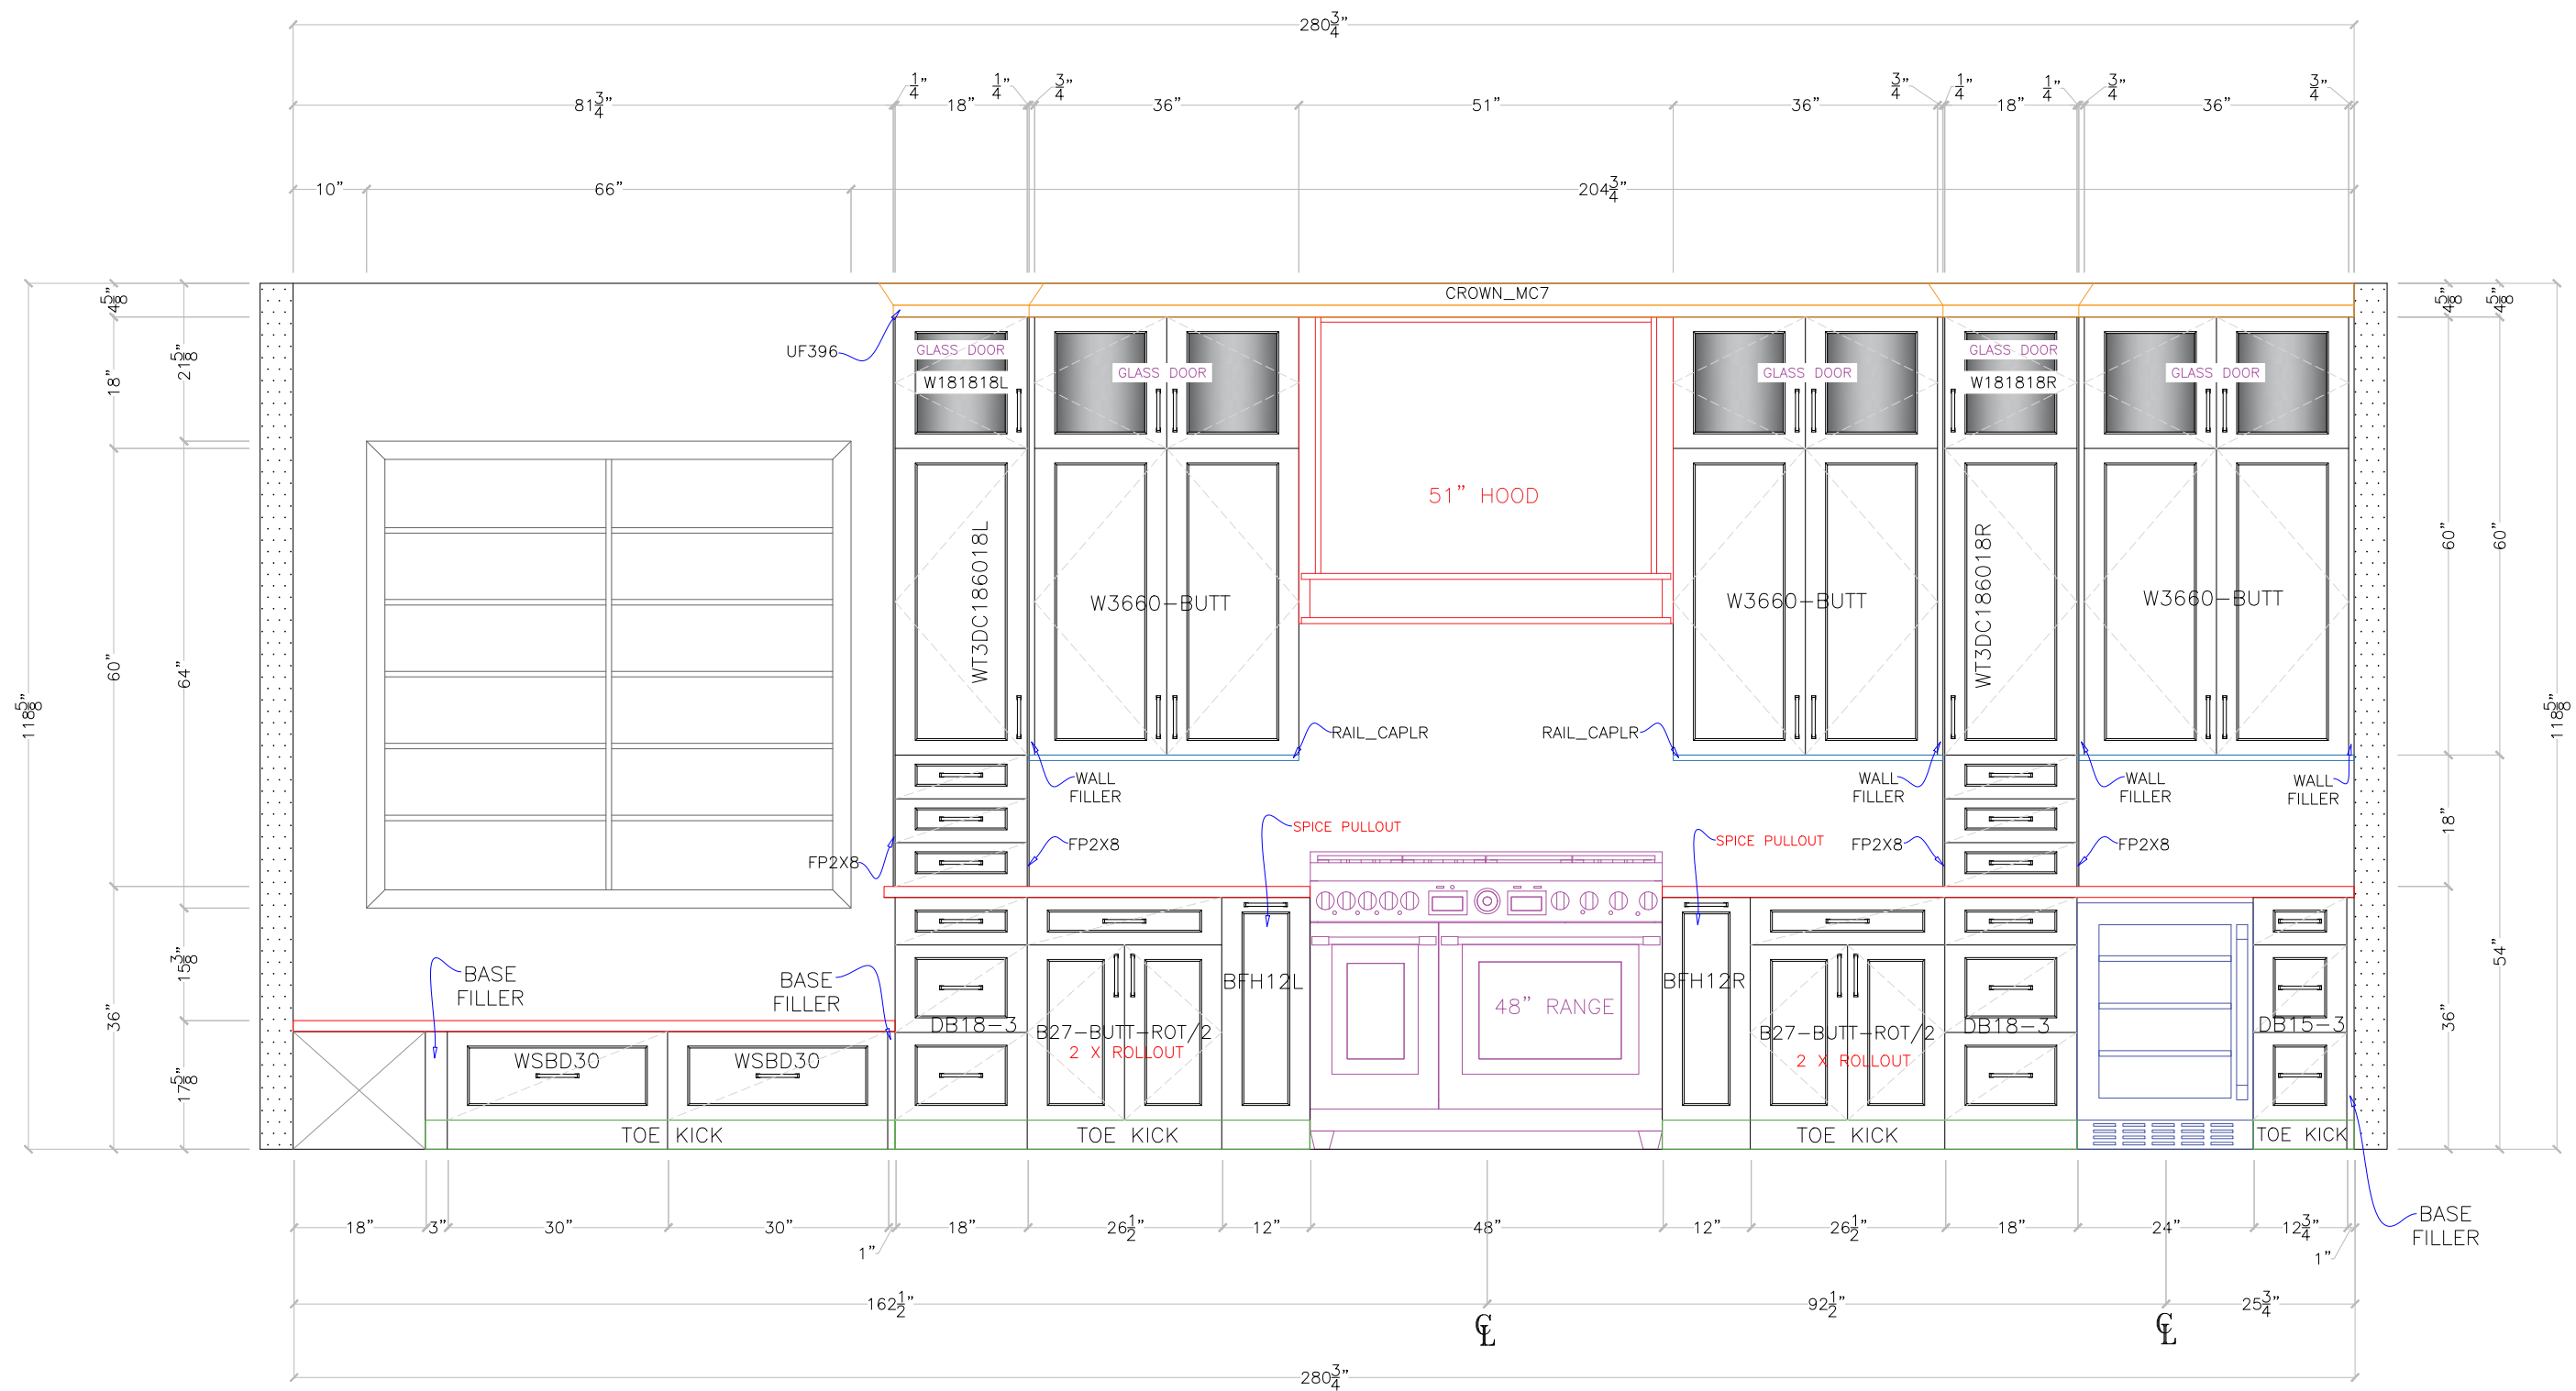


3 ABC - KITCHEN - ELEVATION
NOT TO SCALE

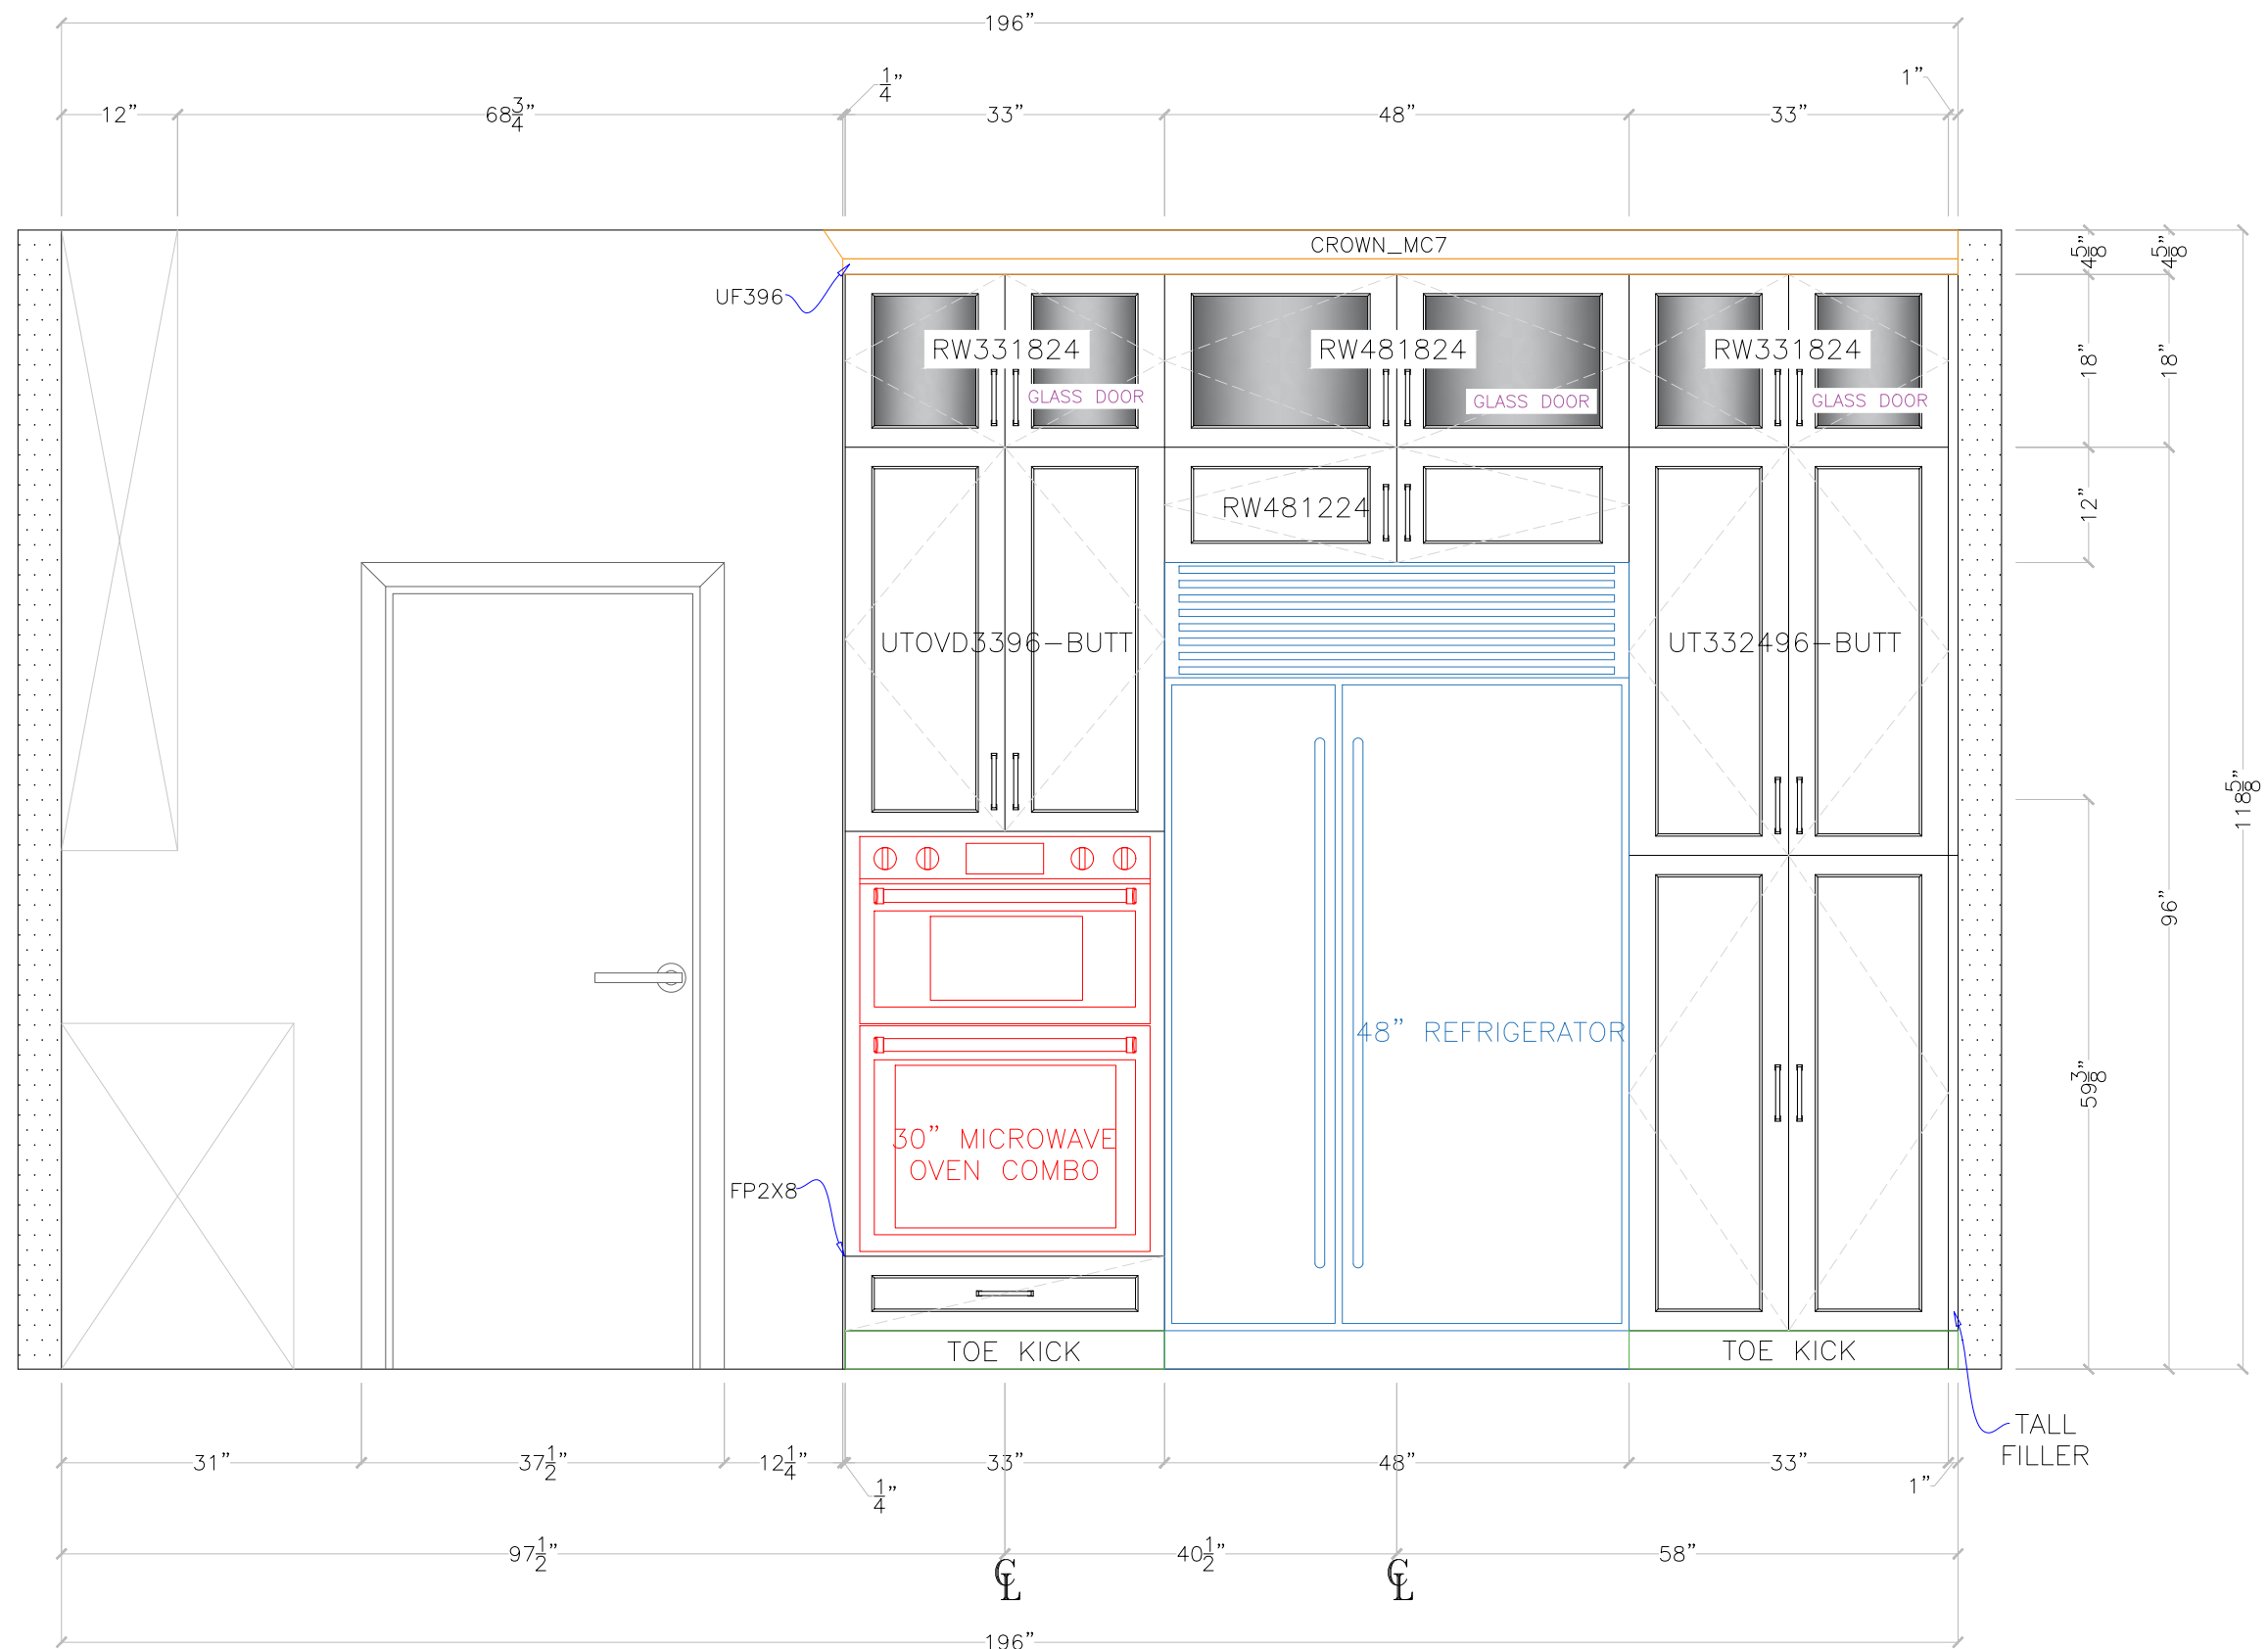

4 ABC - KITCHEN - ELEVATION
NOT TO SCALE

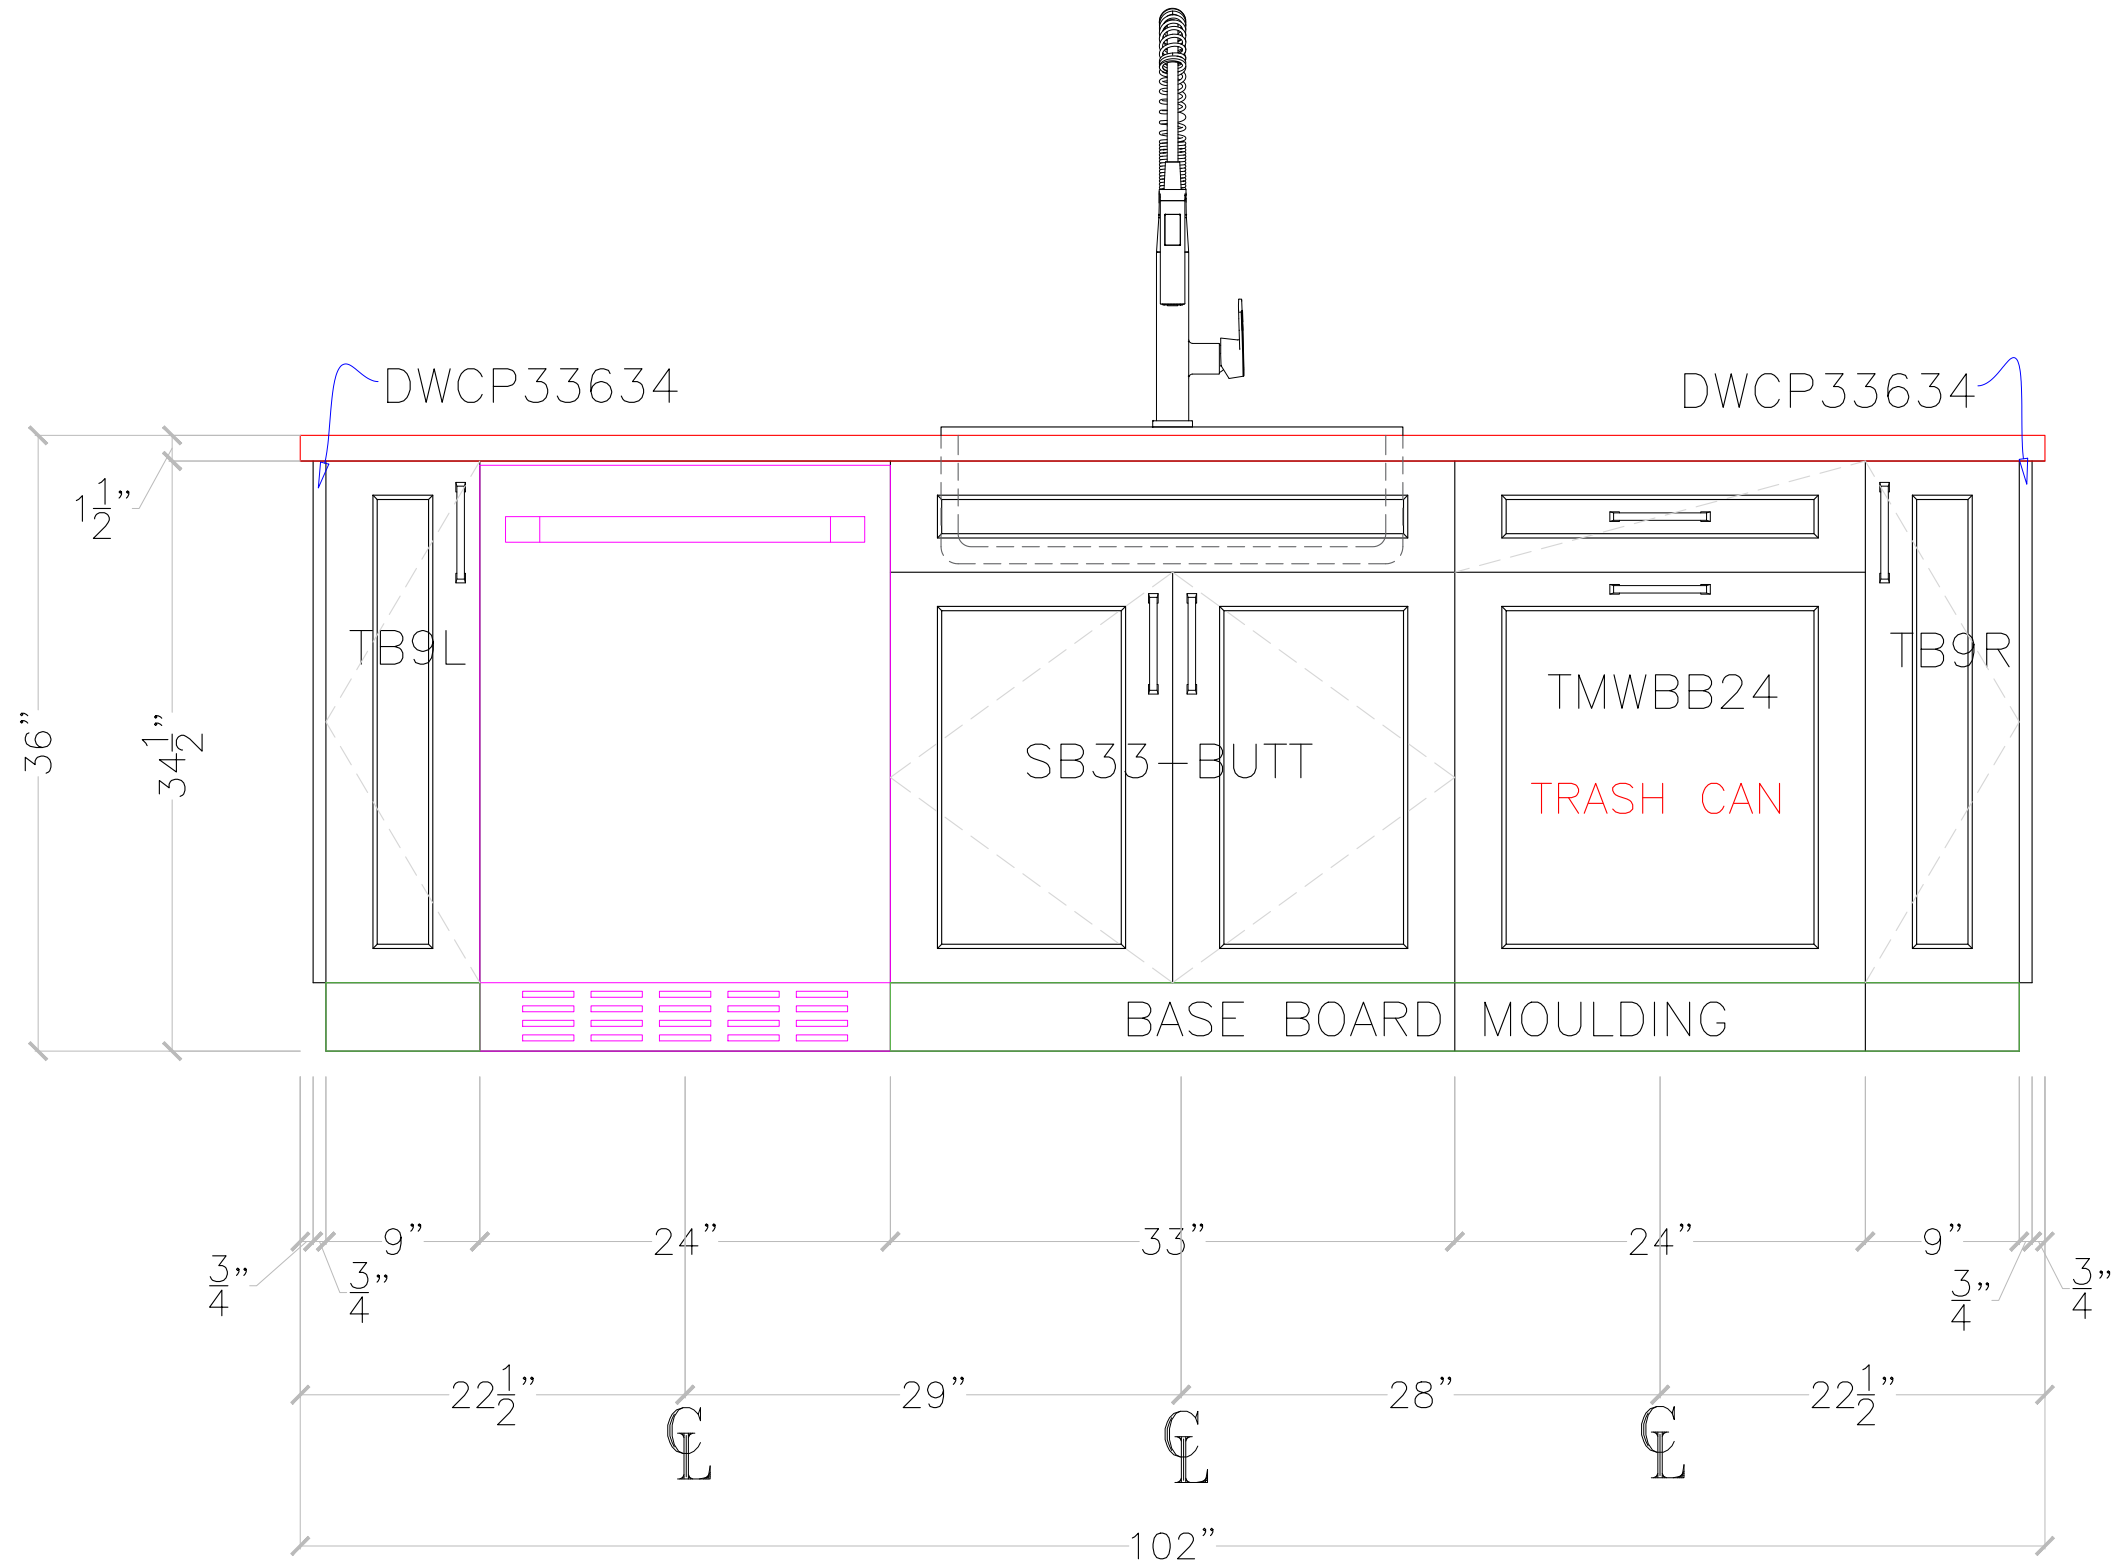

5 ABC - KITCHEN - ELEVATION
NOT TO SCALE

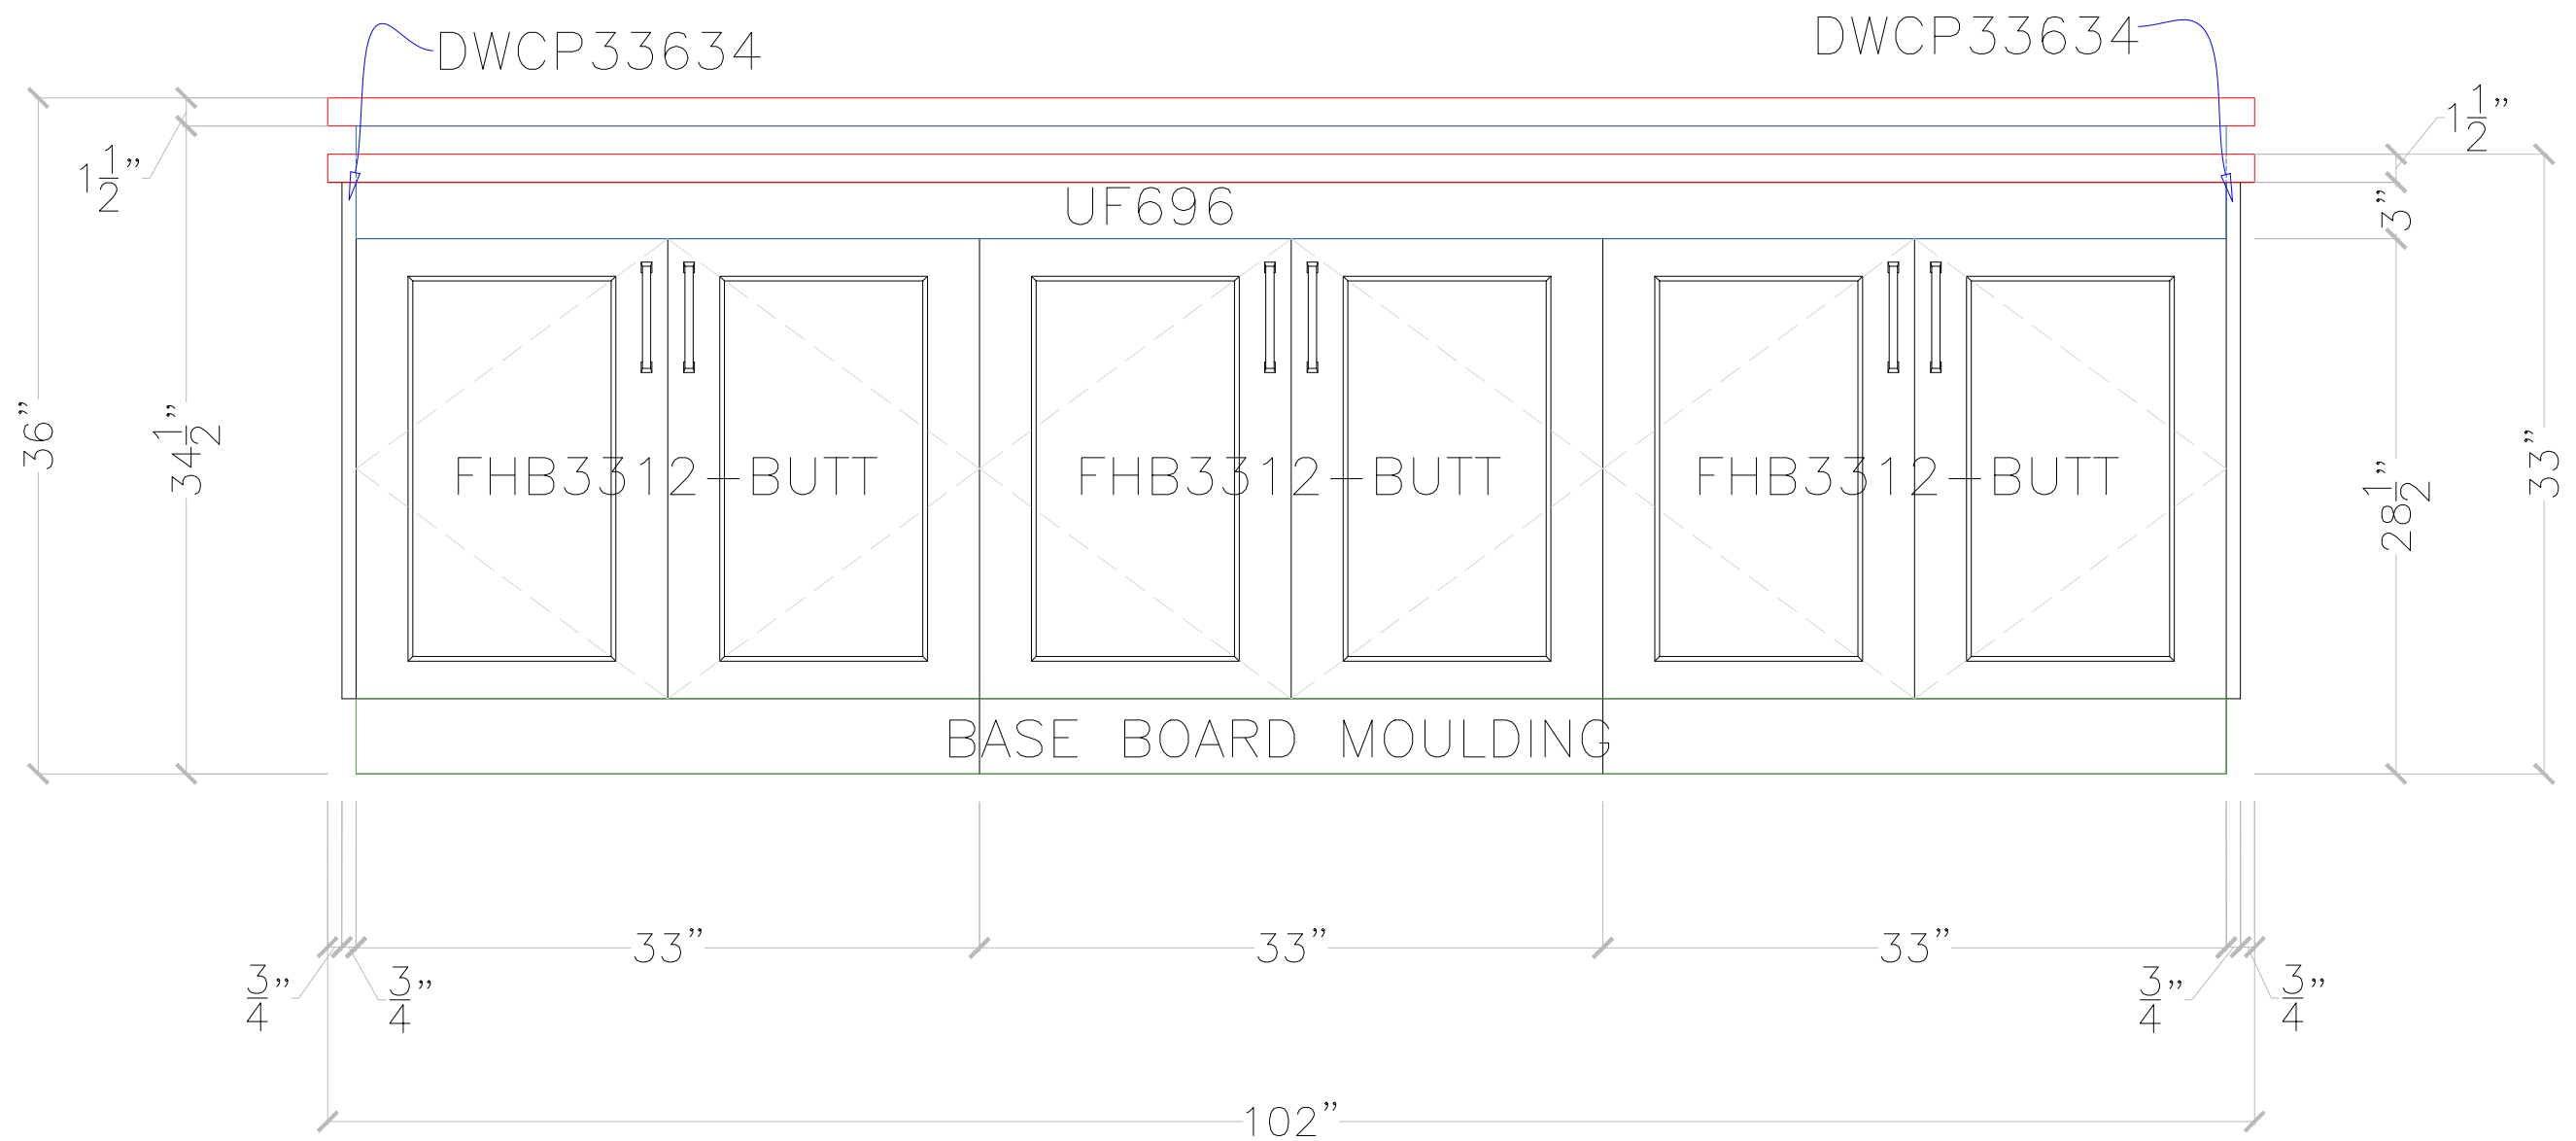

6 ABC - KITCHEN - ELEVATION
NOT TO SCALE

